

FRANCIS PARKER SCHOOL PH 6
 6501 Linda Vista Road
 San Diego, CA 92111

ARCHITECT
 LAKE FLATO ARCHITECTS, INC.
 311 THIRD STREET, SUITE 200
 SAN ANTONIO, TX 78205
 210.221.5339 F
 210.221.5315 P

STRUCTURAL ENGINEER
 3131 CAMINO DEL RIO NORTH, SUITE 1080
 SAN DIEGO, CA 92108
 619.521.8500 P

MECHANICAL ENGINEER
 400 WEST BROADWAY, SUITE 500
 SAN DIEGO, CA 92101
 619.814.4000 P

ELECTRICAL ENGINEER
 RANDALL SAUER
 400 WEST BROADWAY, SUITE 500
 SAN DIEGO, CA 92101
 619.814.4000 P

PLUMBING ENGINEER
 400 WEST BROADWAY, SUITE 500
 SAN DIEGO, CA 92101
 619.814.4000 P

CIVIL ENGINEER
 9765 CLEARBROOK MESA BLVD, SUITE 100
 SAN DIEGO, CA 92124
 858.814.5011 P

LANDSCAPE ARCHITECT
 WY LANDSCAPE ARCHITECTS, INC.
 434 W. CEDAR ST., SUITE 200
 SAN DIEGO, CA 92101
 619.235.5360 P

LIGHTING DESIGNER
 400 WEST BROADWAY, SUITE 500
 SAN DIEGO, CA 92101
 619.814.4000 P
 619.814.4510 P

09 JULY 08 U/P PROJ. NO. 26036
 PROJ. ARCHITECT GP DRAWN BY: jkf


NO.	DATE	DESCRIPTION
1	07/17/2008	CAD COMMENTS (EXTERNAL)
2	07/09/2008	Construction Documents

CONSTRUCTION DOCUMENTS

LECTURE CLASSROOM FLOOR PLAN

A 230

Key Plan

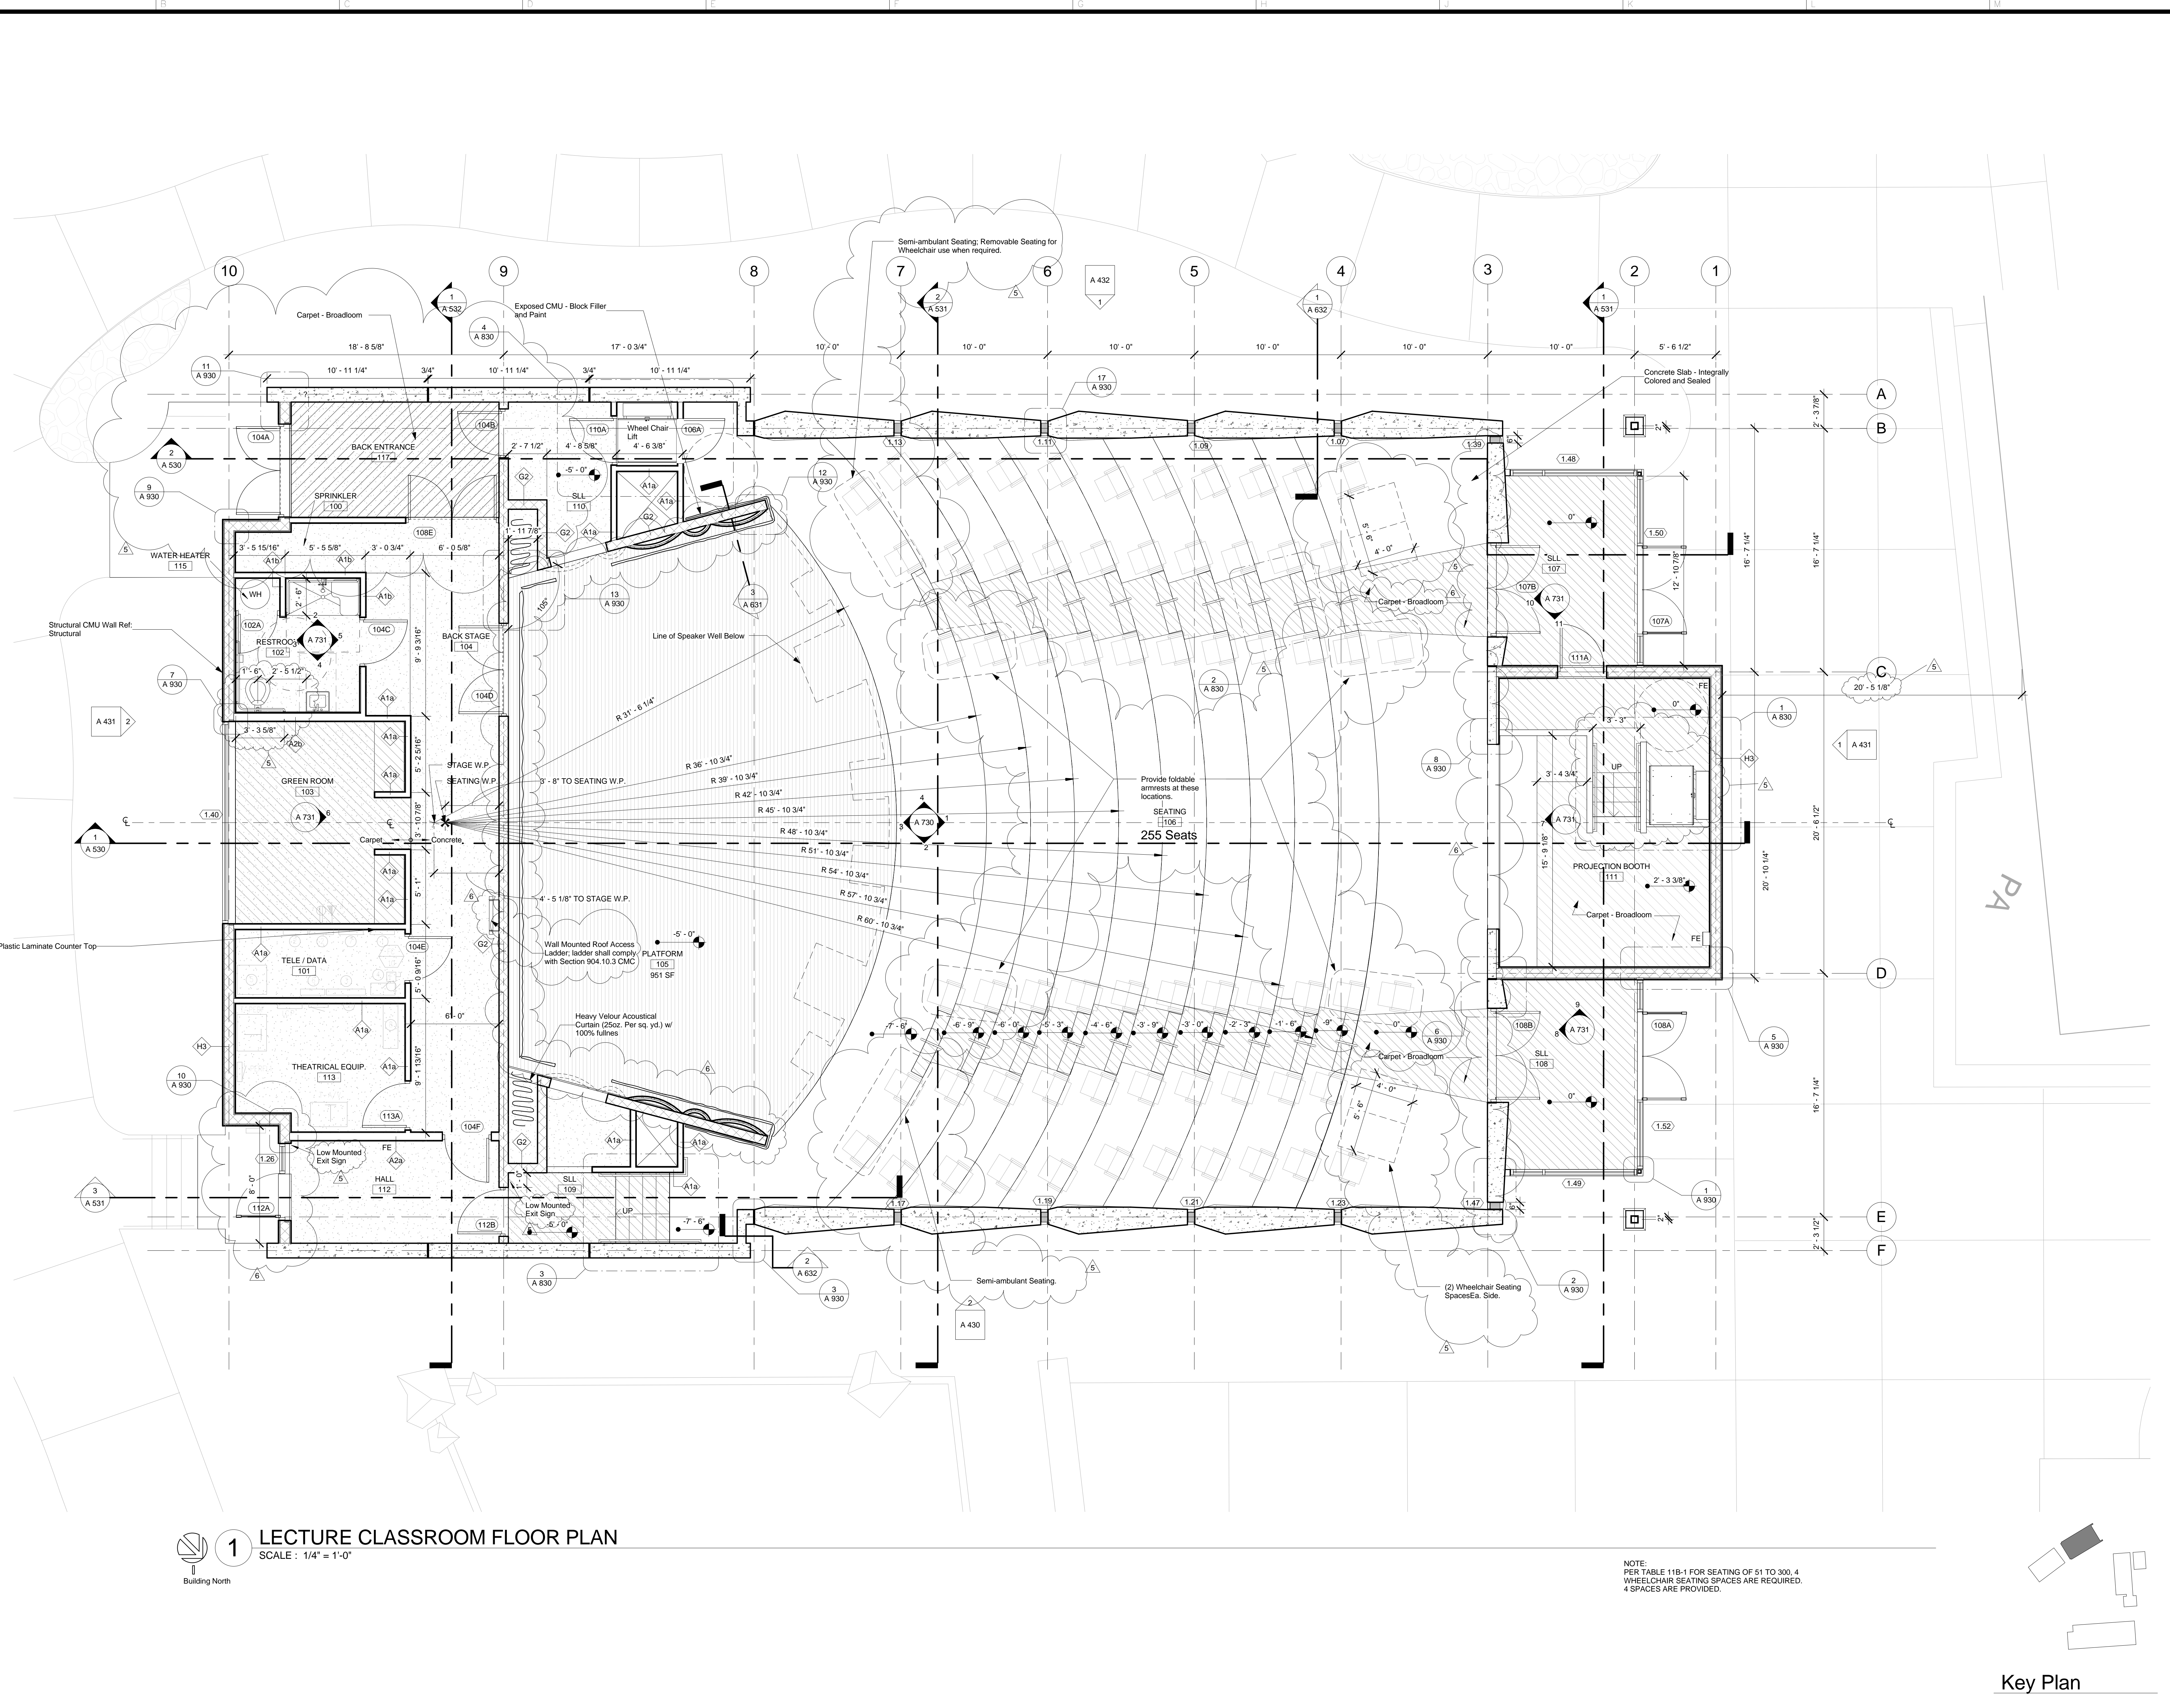

1 LECTURE CLASSROOM FLOOR PLAN
 SCALE: 1/4" = 1'-0"



NOTE:
 PER TABLE 11B-1 FOR SEATING OF 51 TO 300, 4
 WHEELCHAIR SEATING SPACES ARE REQUIRED,
 4 SPACES ARE PROVIDED.

07/23/2008 10:30:07 AM