


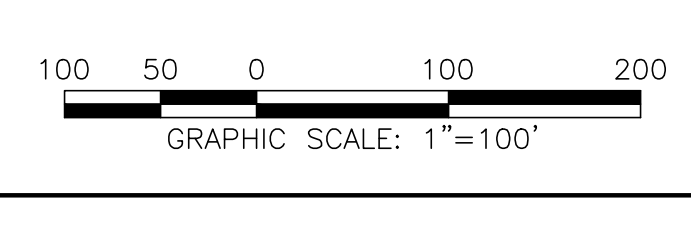

LEGEND

PROPOSED AC PAVEMENT	
PROPOSED PARKING AREA	
PROPOSED BASIN ACCESS ROAD	
PROPOSED TREES	
PROPOSED REVEGETATED WITH NATURAL GRASS	
PROPOSED PONDS	
GRADING SLOPES	
COMPOST MATERIAL STORAGE AREAS	
PROPERTY BOUNDARY	
EXISTING EASEMENT	
PROPOSED FENCE	
EXISTING FENCE	
EXISTING OVERHEAD ELECTRICAL	
PROPOSED DITCH	
WATER	
SEWER	
STORM DRAIN	



RICK
ENGINEERING COMPANY

2525 EAST BIDWELL ST
FOLSOM, CA 95630
916.638.8200
rickengineering.com

GREENWASTE - TWIN CITIES RD
SITE PLAN

PROJECT NO: 19552 SCALE: 1"=100'
DRAWN BY: [blank] DATE: 8/12/2023

C:\Users\jgibson\OneDrive\Desktop\19552 - Greenwaste - Twin Cities Rd - 2023.dwg - plotted by: rickengr on 2023-08-18 11:24 - color: rick_engr.ctb - © 2023 Rick Engineering Company