



ROTARY RESERVE LODGE

CEDAR FALLS, IOWA

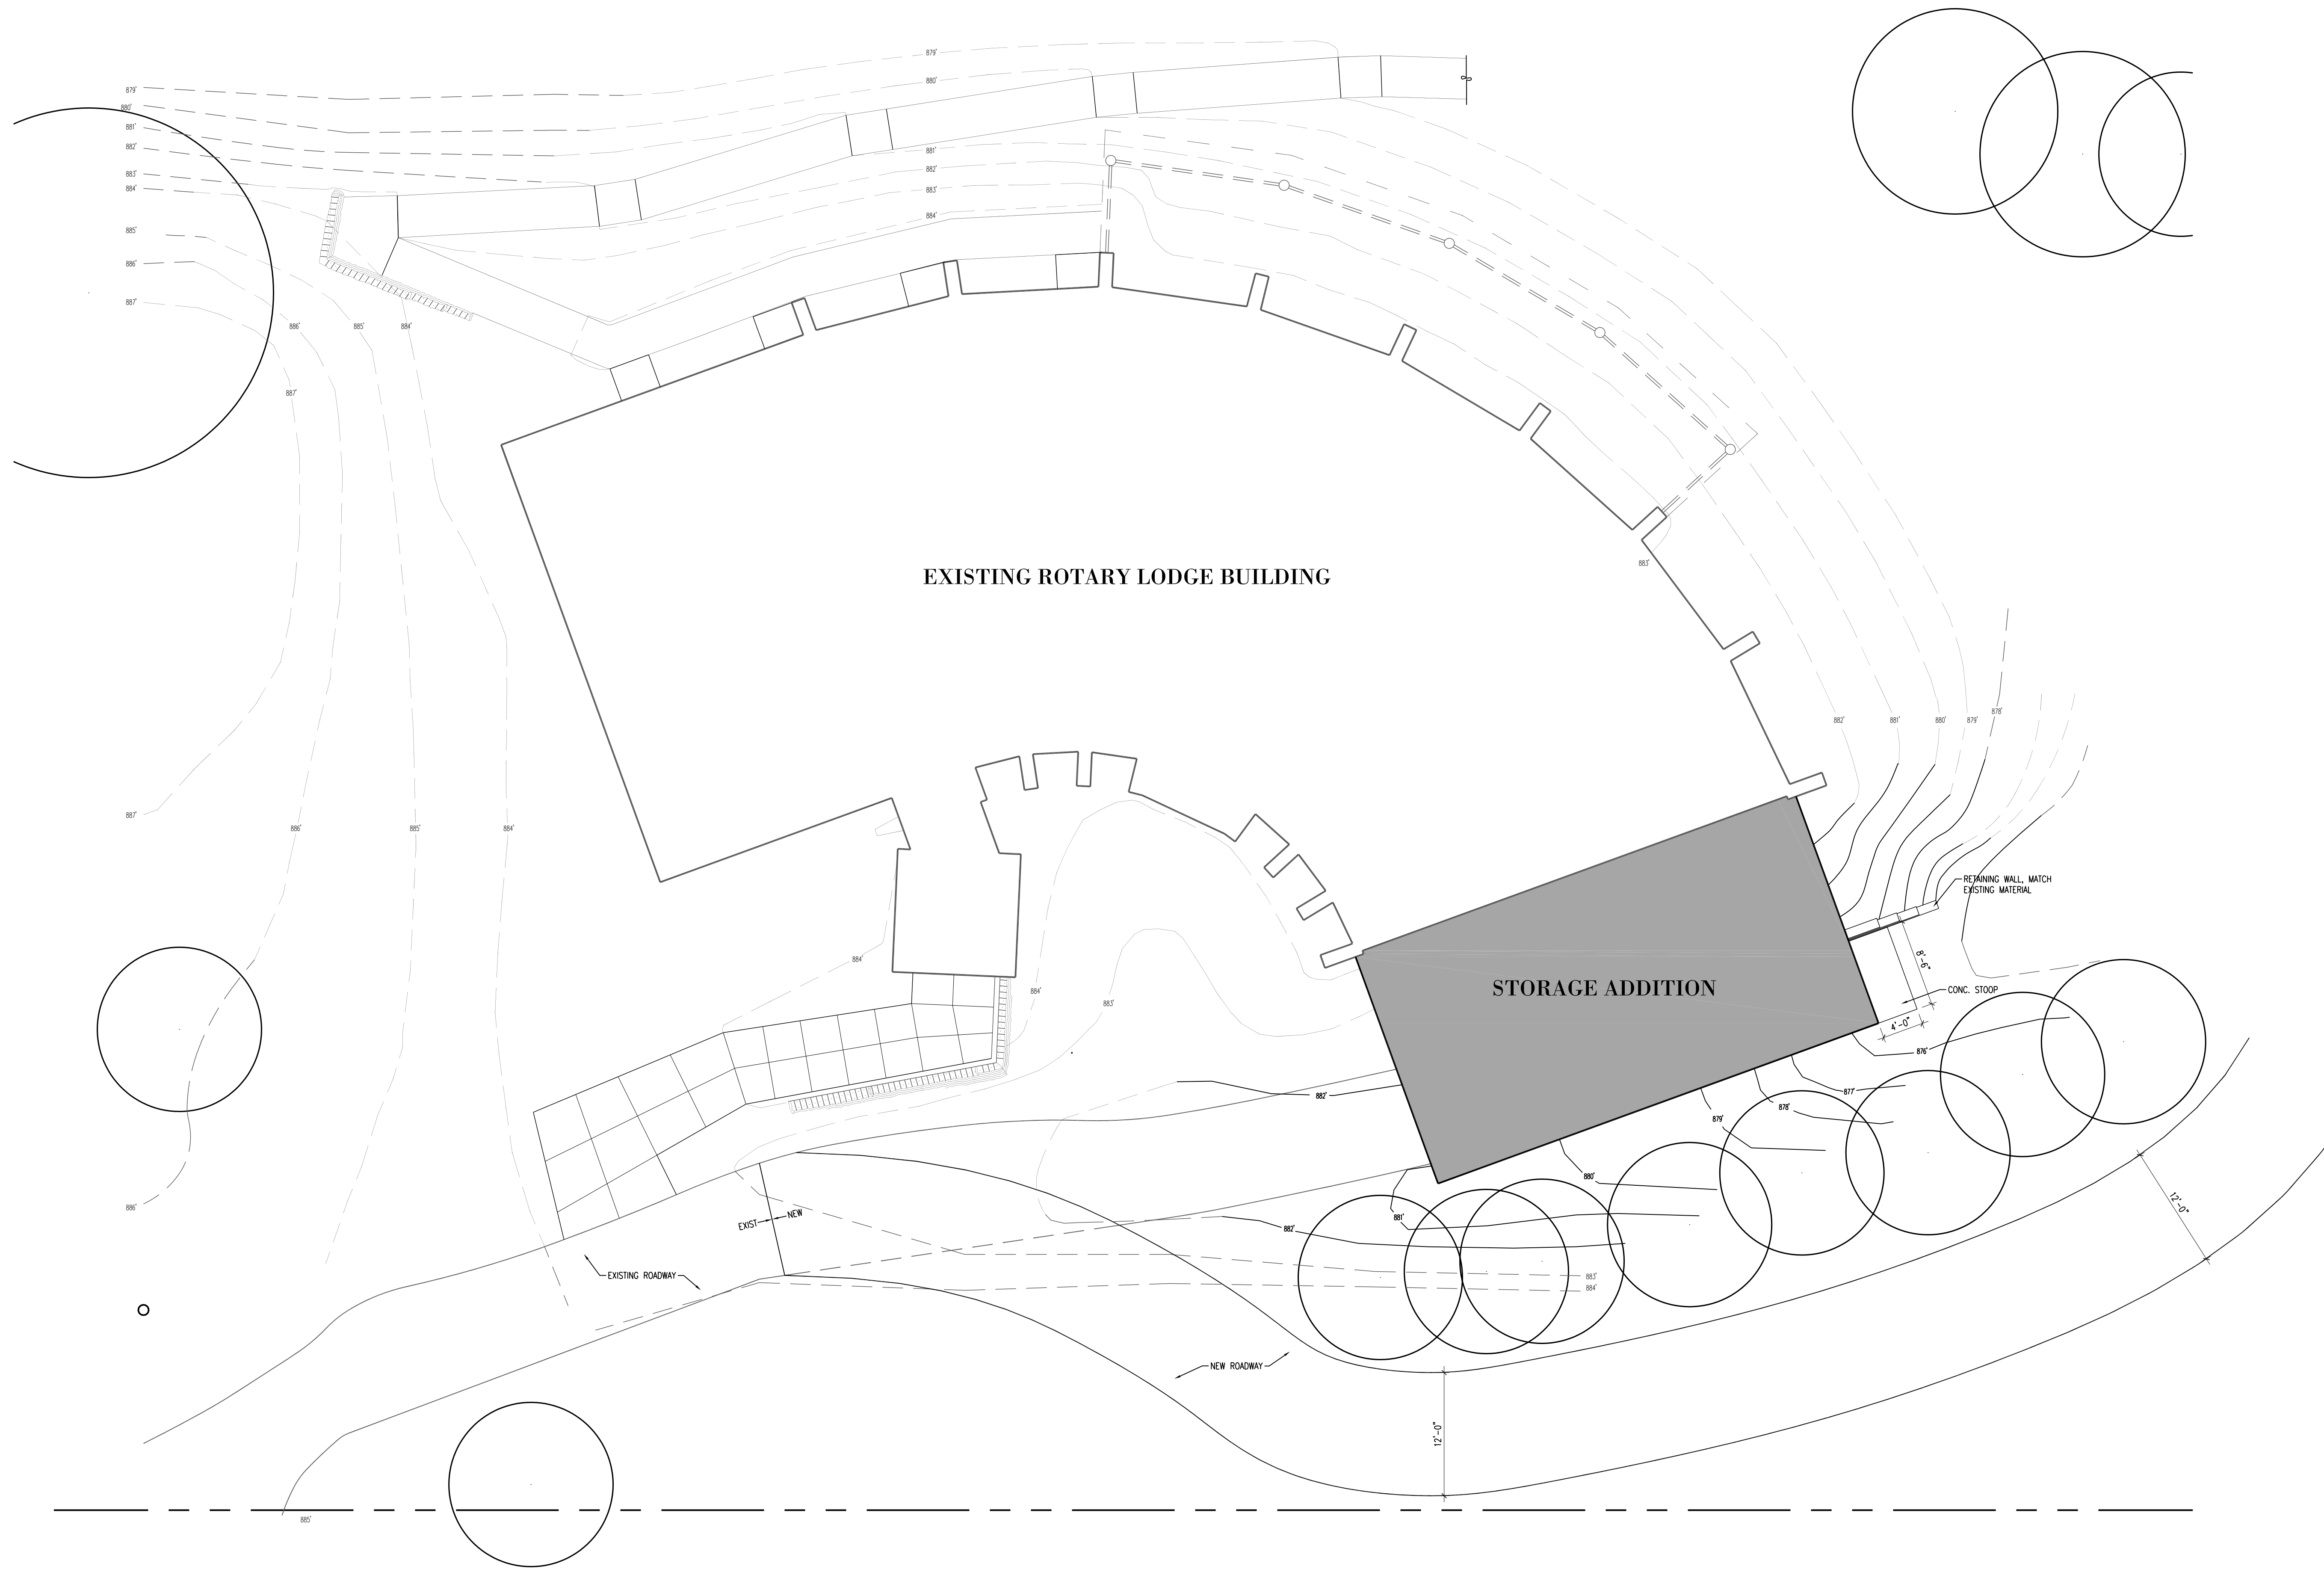

- CHANGE ROOMS
- STORAGE
- KITCHEN
- ELECT. POLE
- PARKING LOT

Site Plan
1/8" = 1'-0"

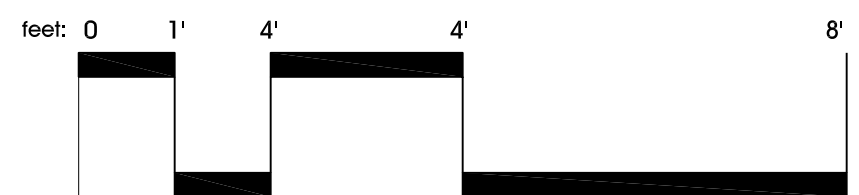

12.7.2005